




FLOOR PLAN

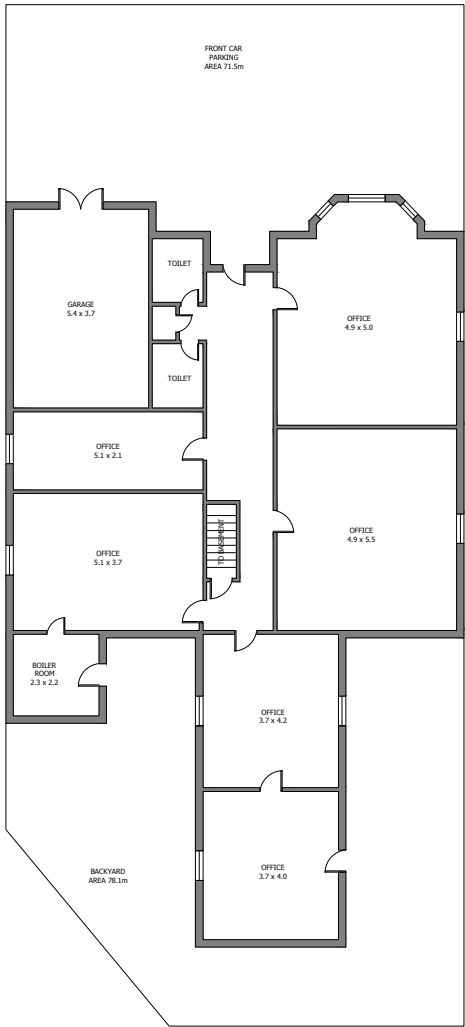

GROUND FLOOR

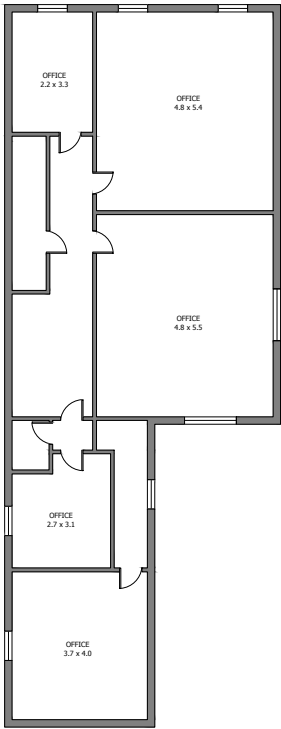


FIRST FLOOR

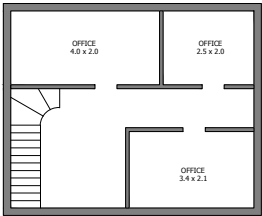

BASEMENT

SCALE 1 : 200

<div><div><div>012345</div><div>0002004006008001000</div></div><p>Scale: For the plan to be in scale, the above scale bar must measure correct. e.g. 5 centimeters when printed.</p></div>		drawing title 179, UPPER RICHMOND ROAD WEST, EAST SHEEN, LONDON, SW14 8DU	
		scale AS Stated On A4	date NOV 2021
	project 179, UPPER RICHMOND ROAD WEST, EAST SHEEN, LONDON, SW14 8DU		drawing no. SW14 8DU
PLEASE NOTE - A4 PLANS TO BE PRINTED "ACTUAL SIZE" NOT ENLARGE OR SHRINK TO FIT			