


FIRST FLOOR PLAN

0 1 2 3 4 5 6 7 8 9 metres

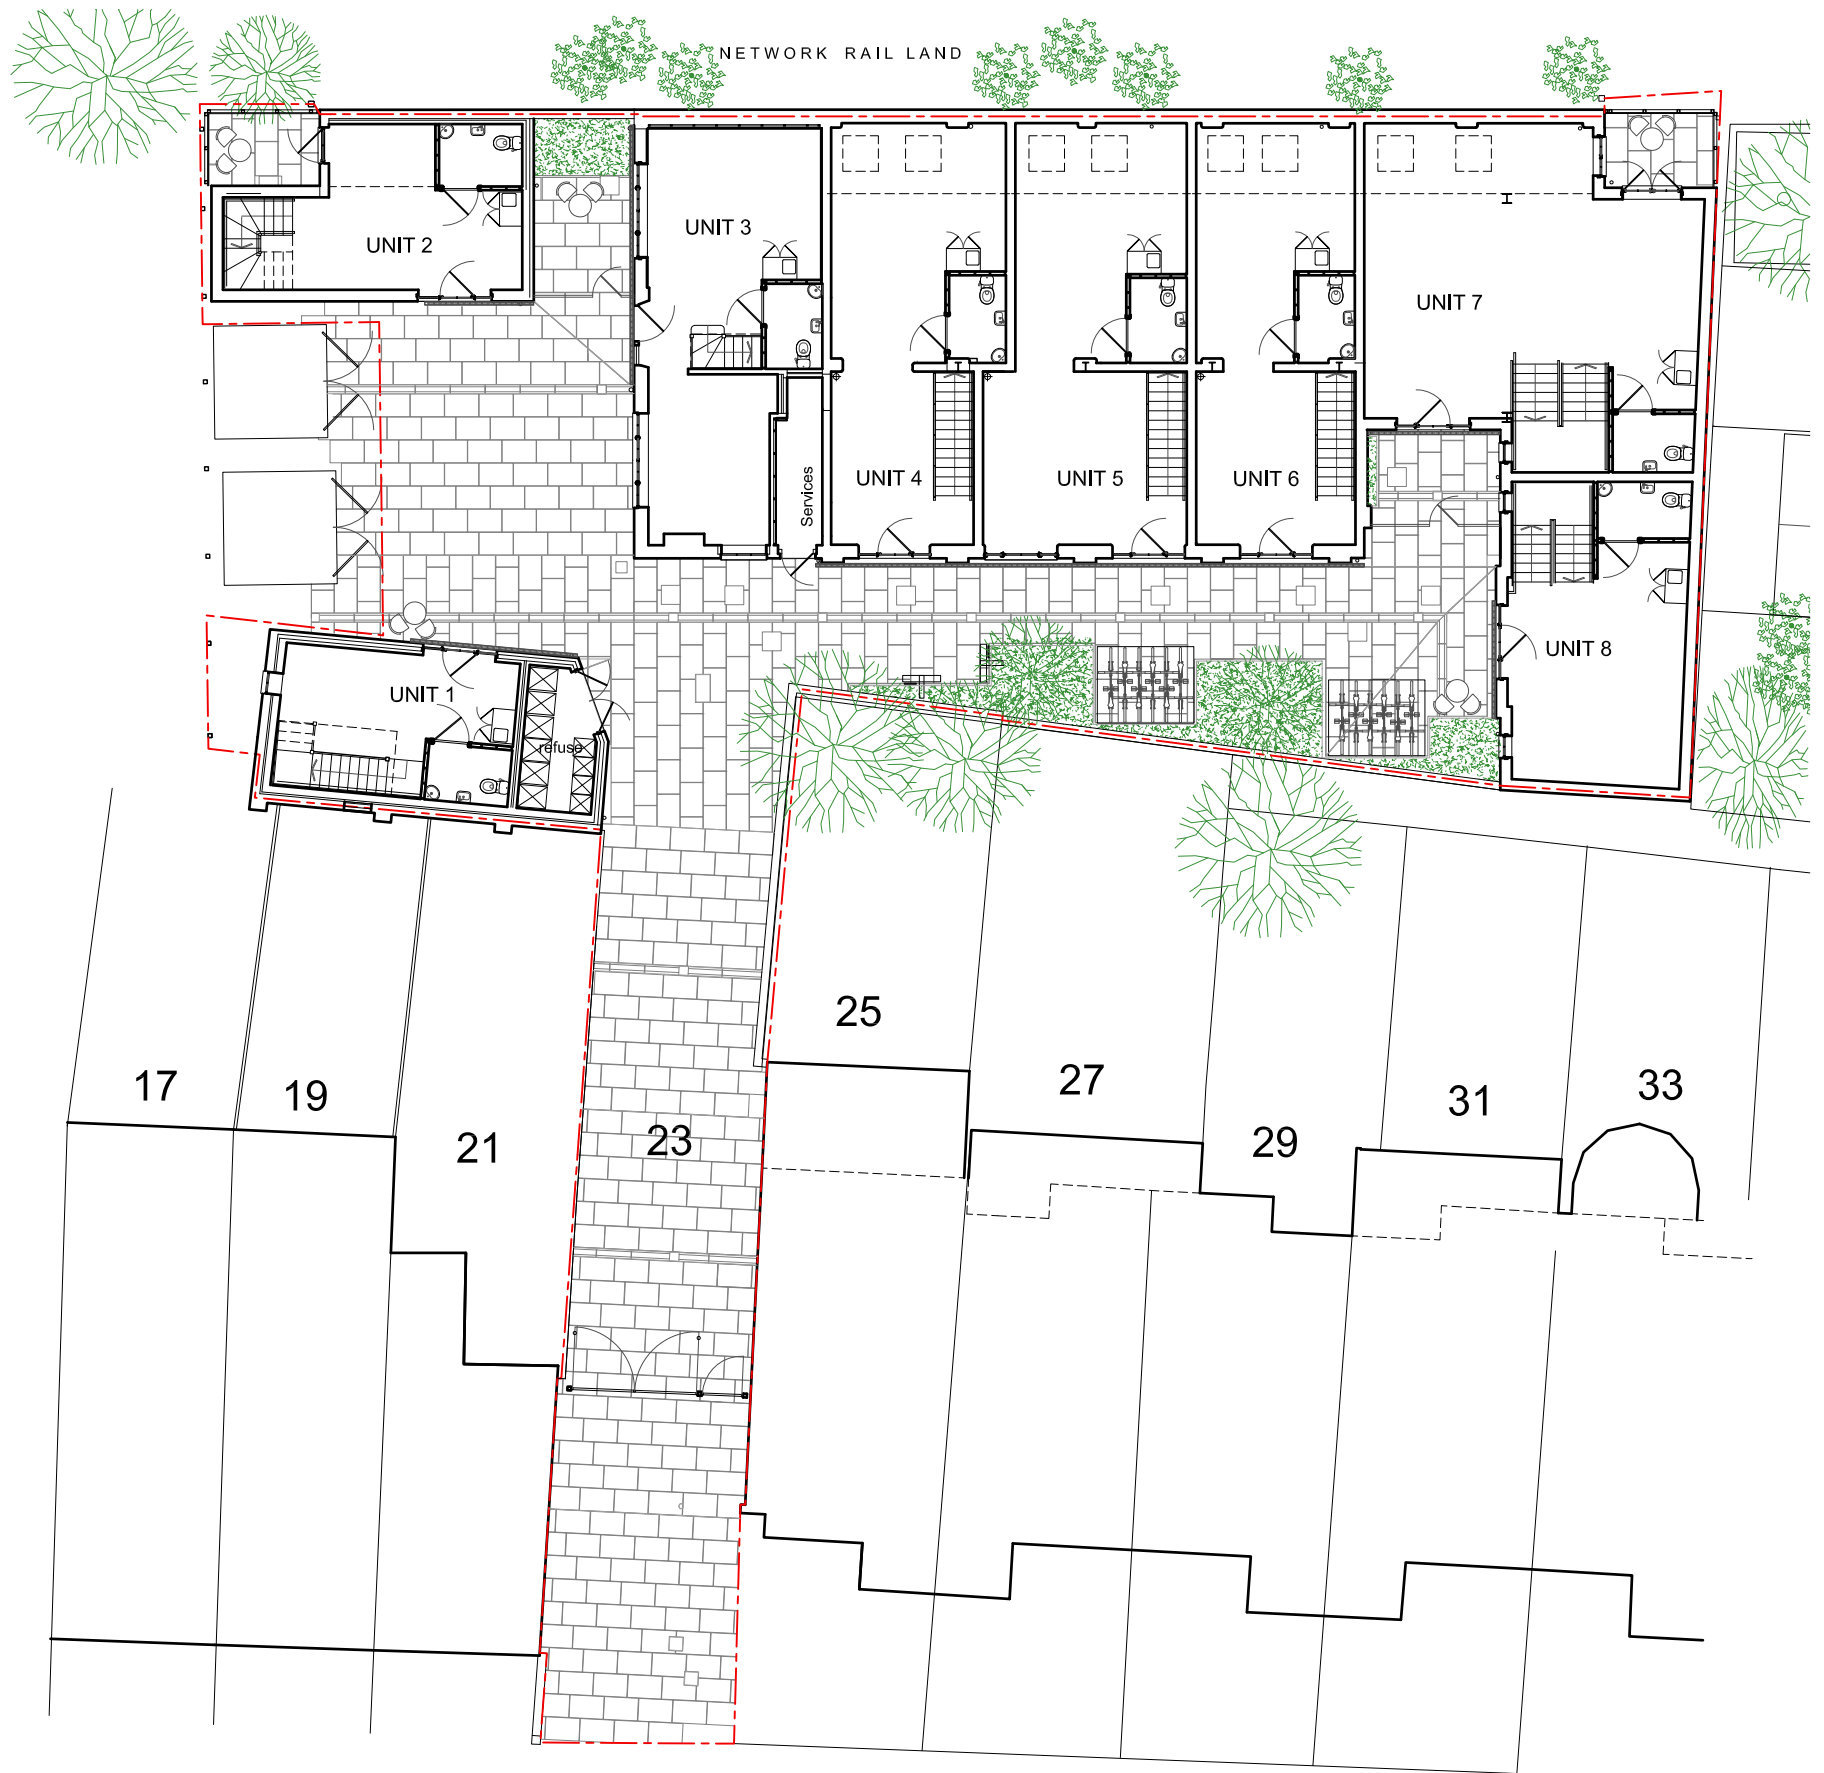

GROUND FLOOR PLAN scale 1:200 @ A3