
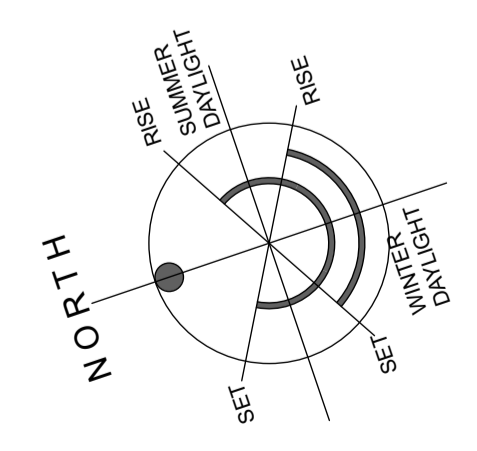
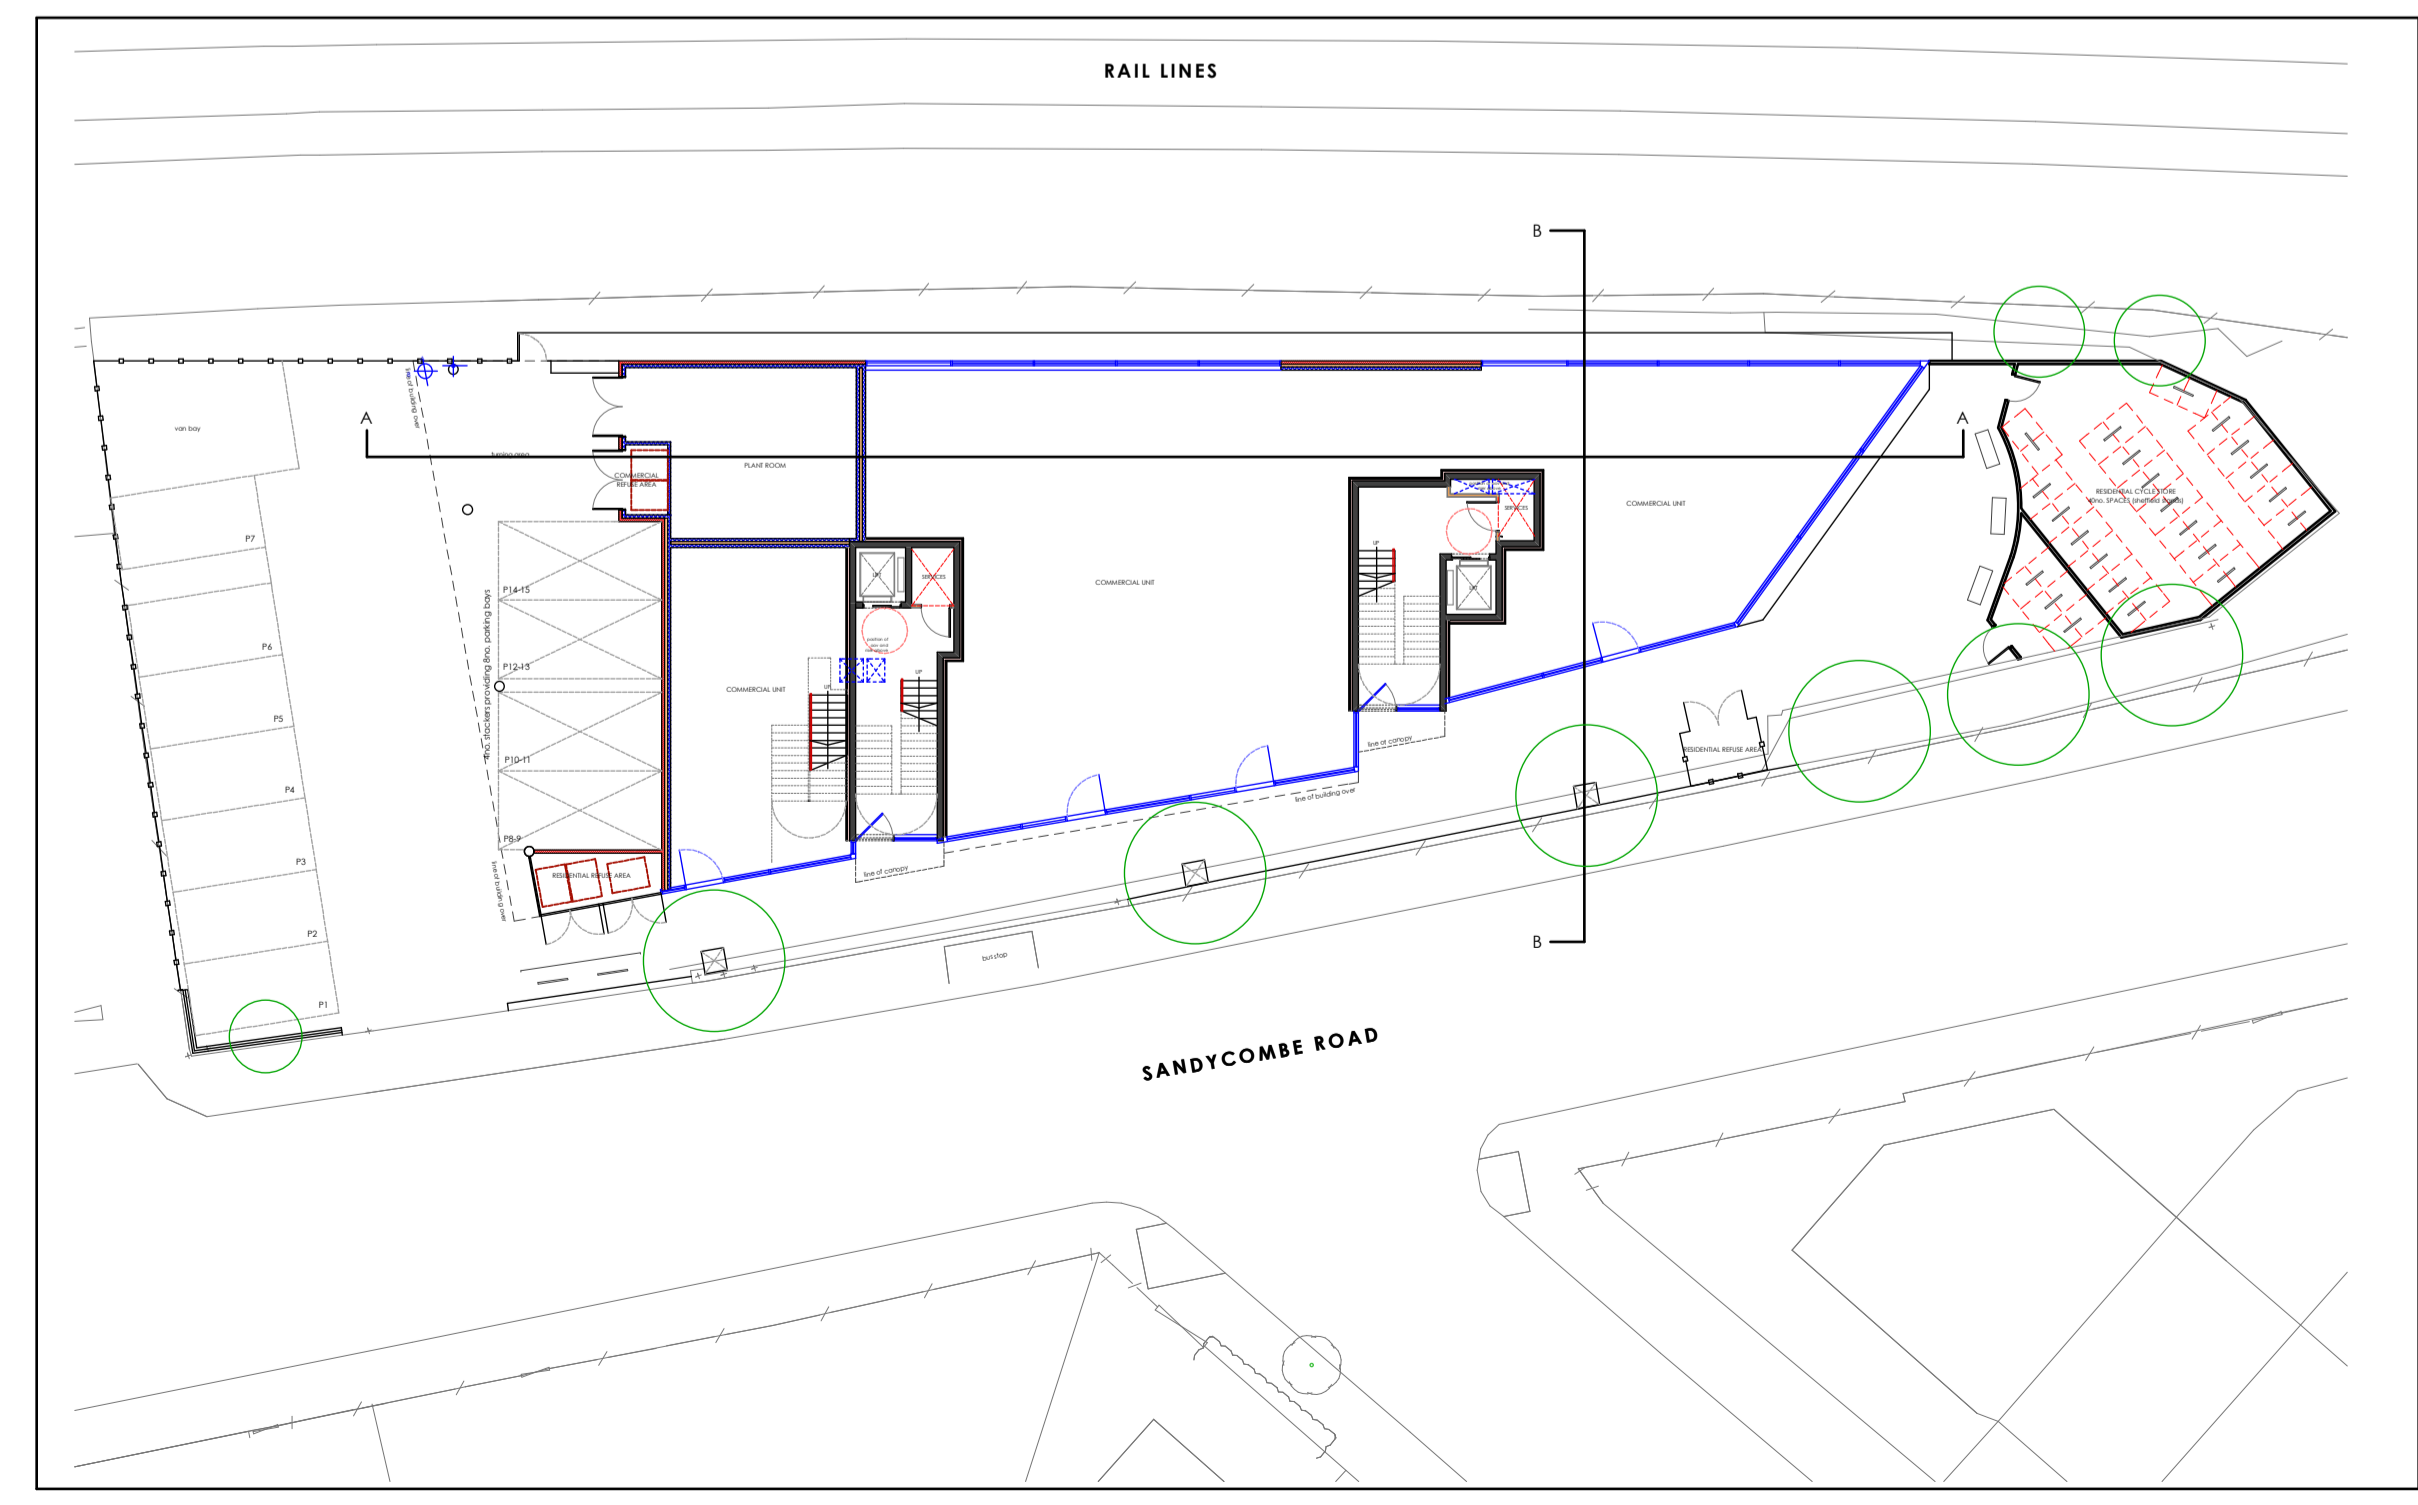


NOTES
ALL WORK TO BE CARRIED OUT IN ACCORDANCE WITH THE BUILDING REGULATIONS AND THE REQUIREMENTS OF THE LOCAL AUTHORITY.

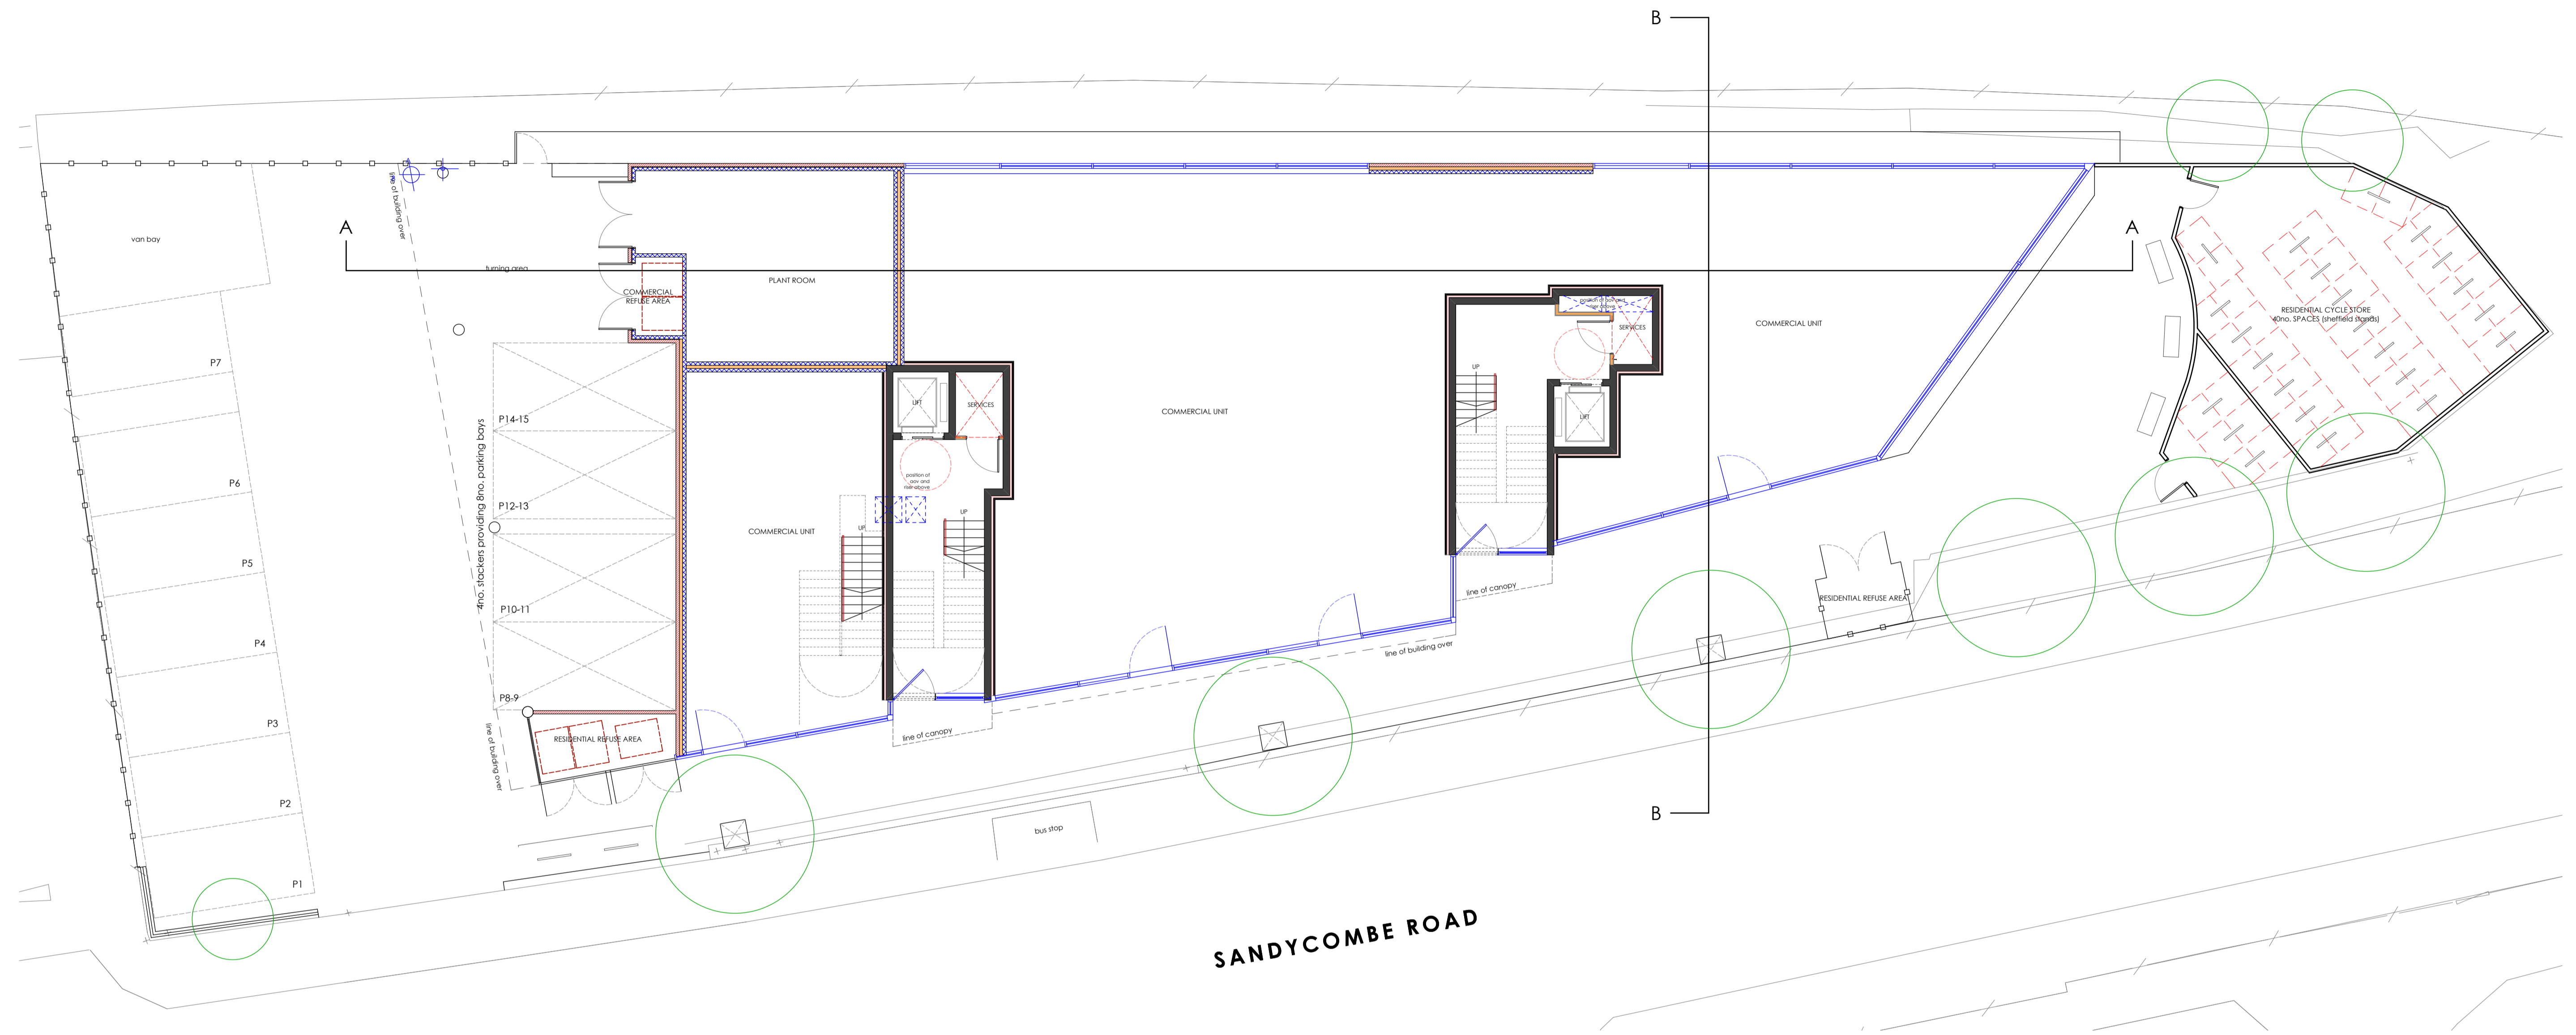

OVERALL SITE PLAN
SCALE 1:250

REV	DESCRIPTION	BY	CHKD	DATE	
LOROC ARCHITECTS					
25A PARK SQUARE WEST, LONDON, E11 3PW T: 0113 233 7755 W: www.loroc.co.uk		3RD FLOOR, 86 - 90 PAUL STREET, LONDON, EC2A 4NE T: 0203 875 5333			
CLIENT: LUND GROUP LTD					
PROJECT: SANDYCOMBE ROAD RICHMOND					
TITLE: General Arrangement Planning Information PROPOSED GROUND FLOOR					
DRAWING NO. 1566-101(P)		REVISION			
SCALE 1:100 @ A1		DATE JULY 19			
DRAWN BY IR		CHECKED BY			
PURPOSE OF ISSUE					
<input checked="" type="radio"/>	PLANNING	<input type="radio"/>	BUILDING REGS	<input type="radio"/>	TENDER
<input type="radio"/>	COMMENT	<input type="radio"/>	INFORMATION	<input type="radio"/>	CONSTRUCTION

THIS DRAWING IS COPYRIGHT AND THE INTELLECTUAL PROPERTY OF LOROC ARCHITECTS LIMITED. THIS DRAWING MAY NOT BE REPRODUCED IN WHOLE OR IN PART WITHOUT WRITTEN AUTHORITY. NO DIMENSIONS TO BE SCALED FROM THIS DRAWING. ALL DIMENSIONS TO BE CHECKED ON SITE PRIOR TO COMMENCEMENT OF WORKS AND ANY DISCREPANCIES REPORTED TO THE ARCHITECT/ENGINEER/CONTRACTOR.